


Eynsham Mill Site Plan



Ordnance Survey © Crown Copyright 2015. All rights reserved. Licence number 100022432. Plotted Scale - 1:5000

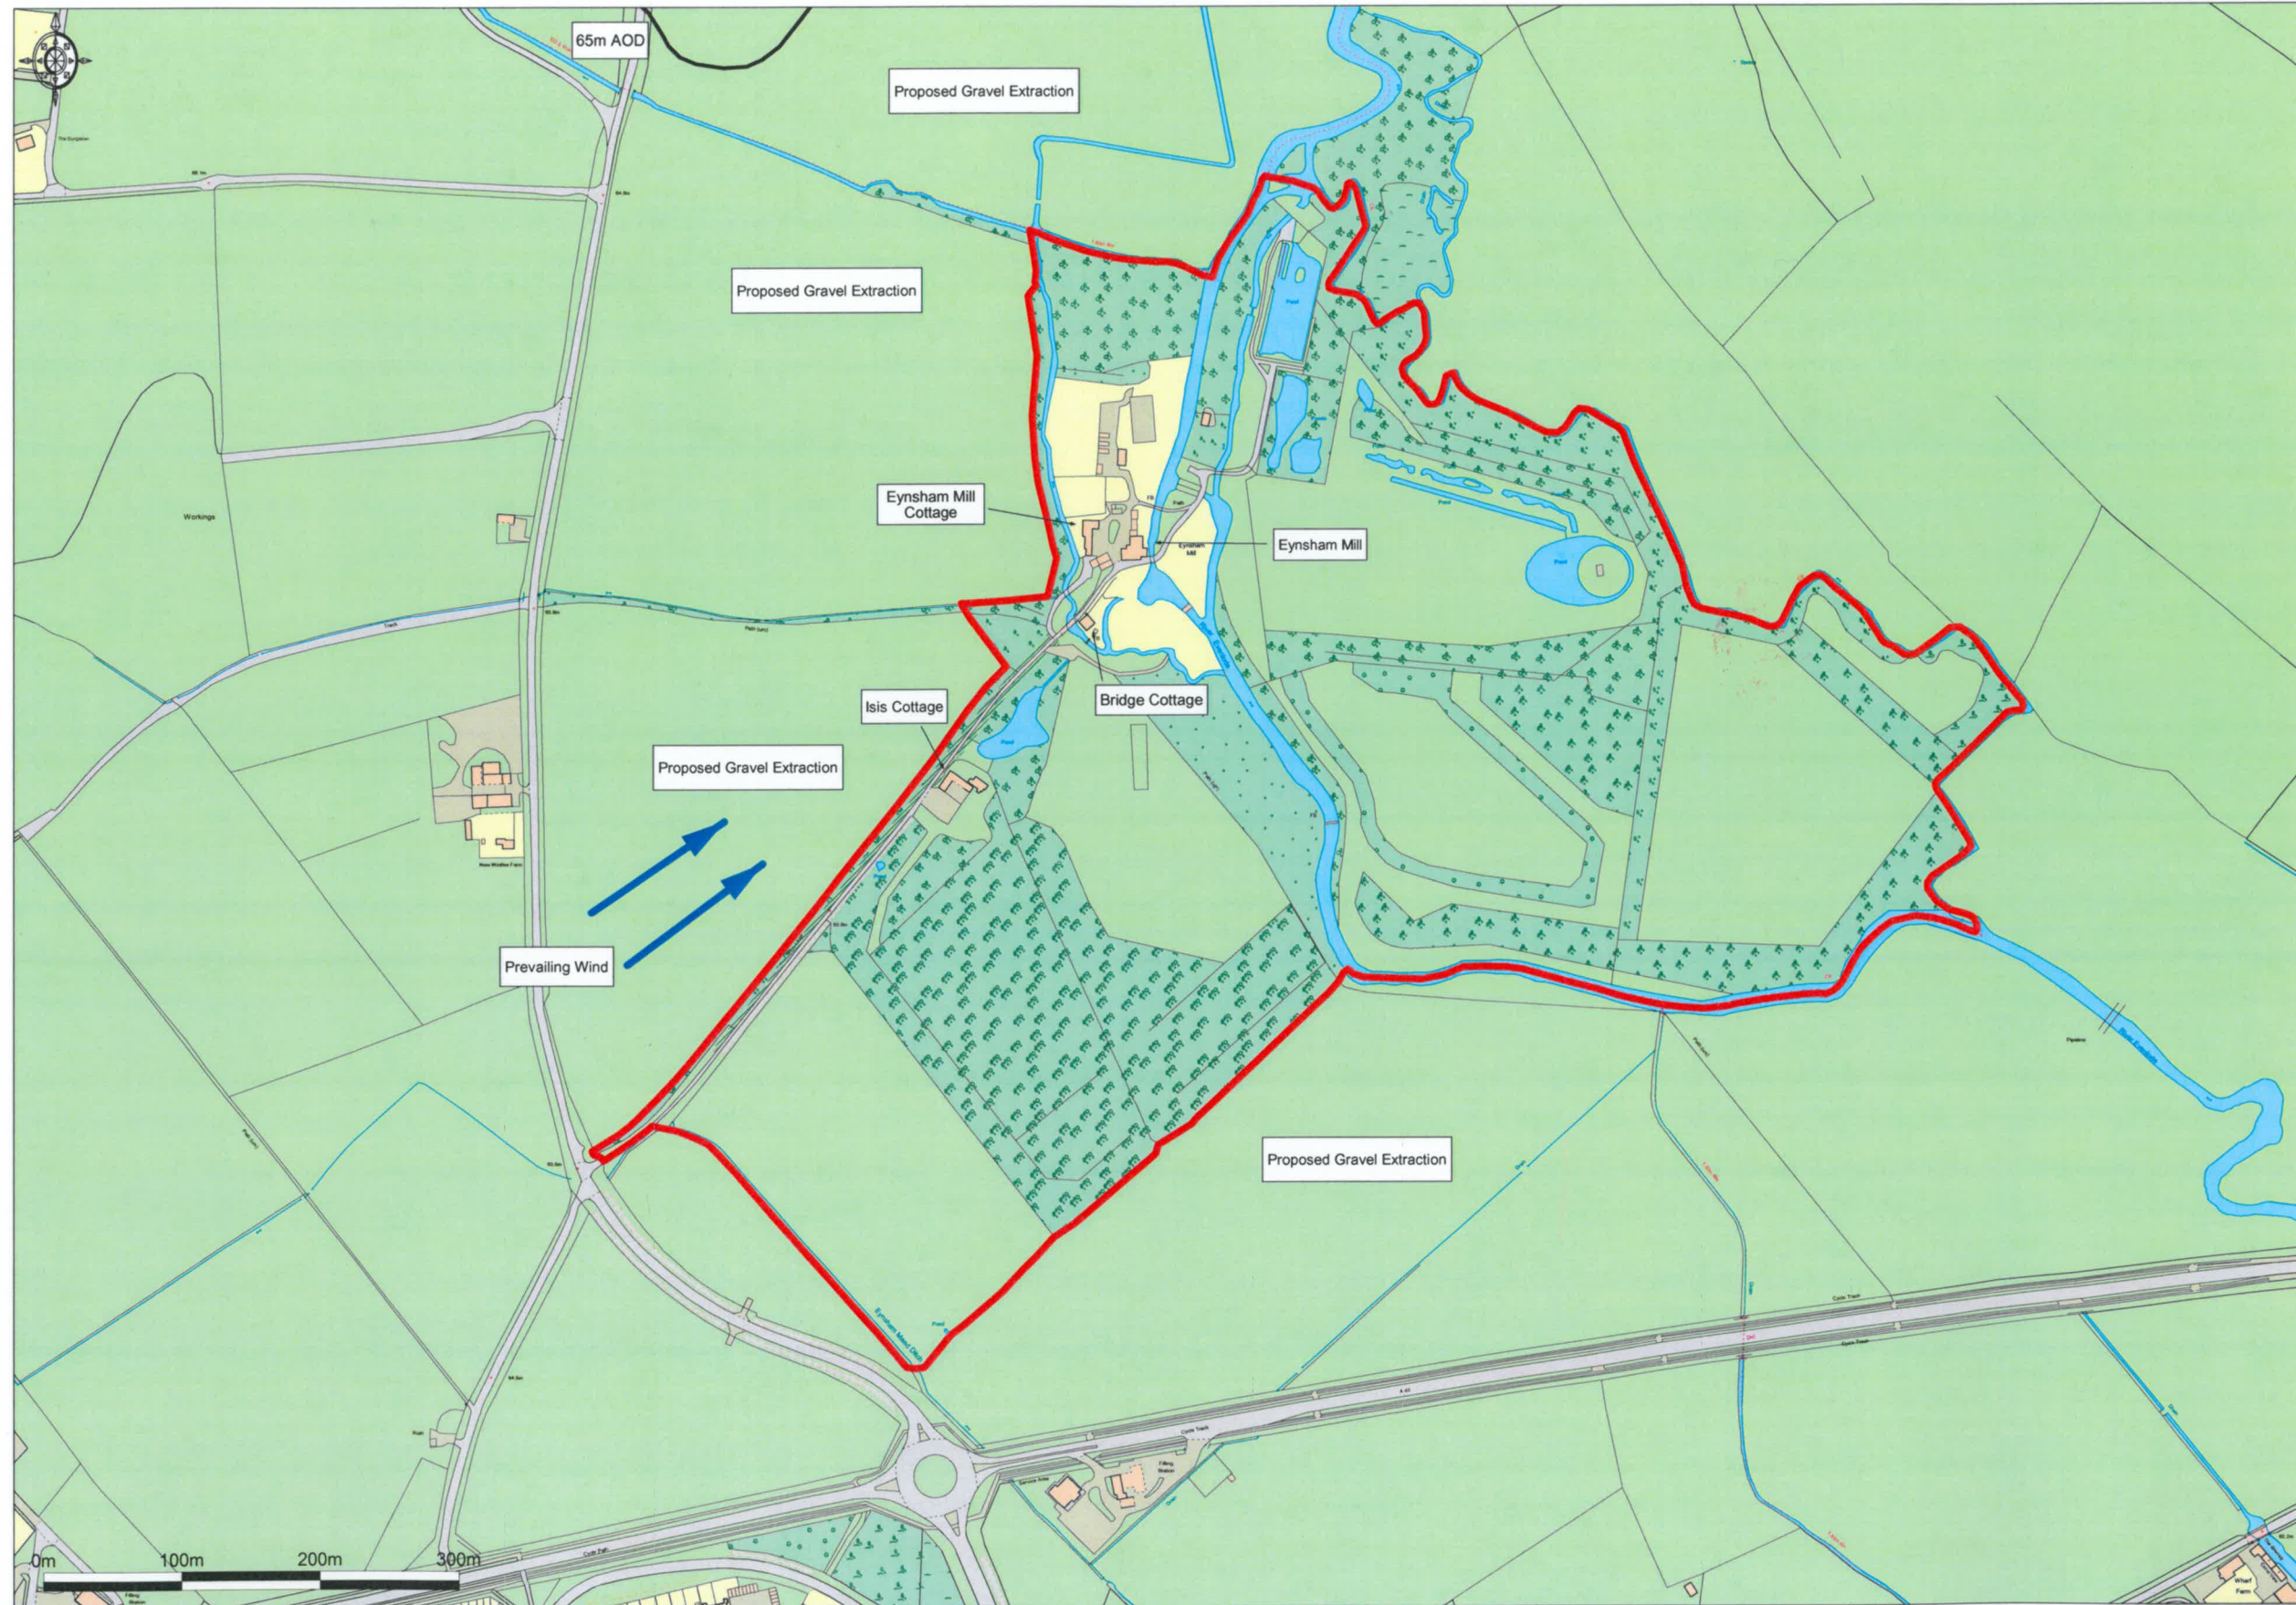

Scale 1:5000 at A3

